



SOUTH ELEVATION
1/8"=1'-0"

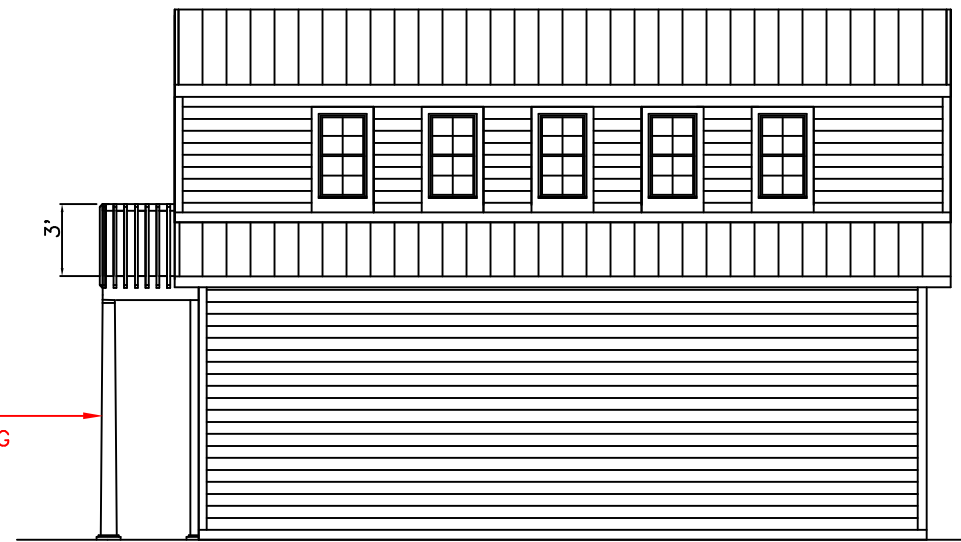

EAST ELEVATION
1/8"=1'-0"

PROJECT SCOPE

THIS PROJECT DOES NOT ALTER THE FOOTPRINT OF THE BUILDING. A BALCONY WILL BE CONSTRUCTED ON THE SOUTH END OF THE BUILDING. A WINDOW WILL BE REMOVED AND REPLACED WITH A DOOR. IN ORDER TO GAIN ACCESS TO THE BALCONY.

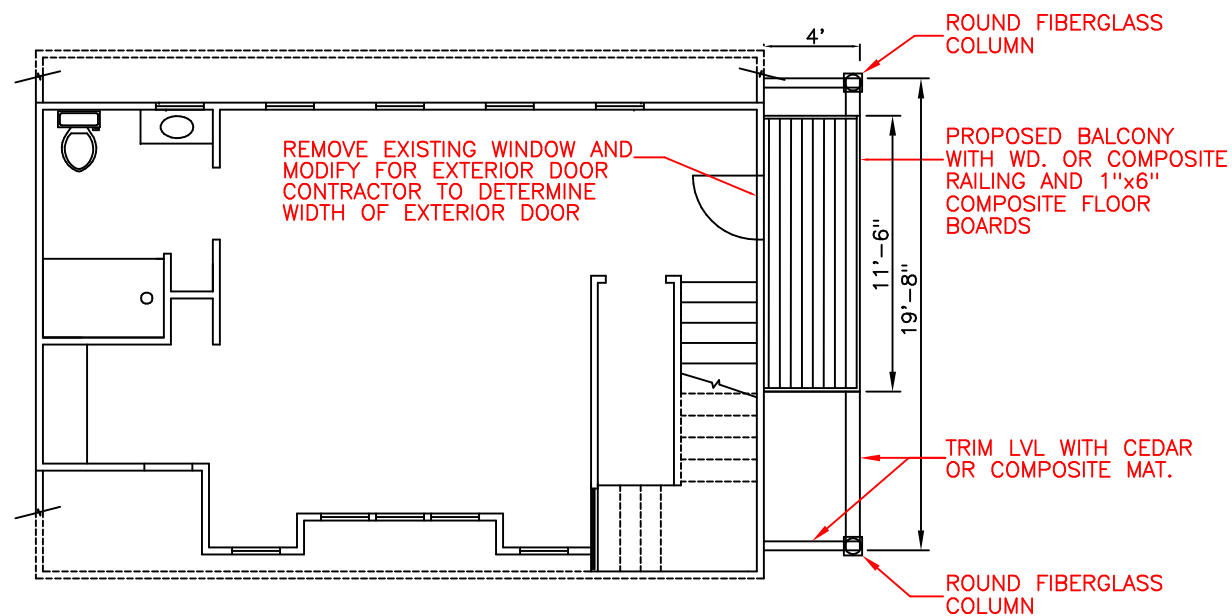

SECOND FLOOR PLAN
1/8"=1'-0"




WEST ELEVATION
1/8"=1'-0"

DAVE CRAYCRAFT, ARCHITECT, LLC
GOBUCKS627@GMAIL.COM
Cell (614) 282-6247

USE OF THESE DRAWINGS IS LIMITED TO THE PROJECT NOTED. THESE DRAWINGS ARE NOT TO BE SUBMITTED FOR PERMIT WITHOUT THE ARCHITECT'S SEAL. THIS DRAWING AND THIS DESIGN ARE THE PROPERTY OF DAVE CRAYCRAFT, ARCHITECT, LLC. AND CANNOT BE ALTERED OR REPRODUCED. AND CANNOT BE ALTERED OR REPRODUCED.

REVISIONS	DATE

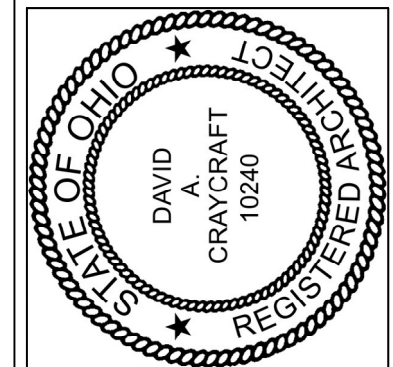

HANNA
CARRIAGE HOUSE
BALCONY

17 E COLUMBUS ST
CANAL WINCHESTER
OHIO

SCALE 1/8"=1'-0"

DATE 05/10/2019

DRAWN BY DAC

SHEET NO. 1 of 1